
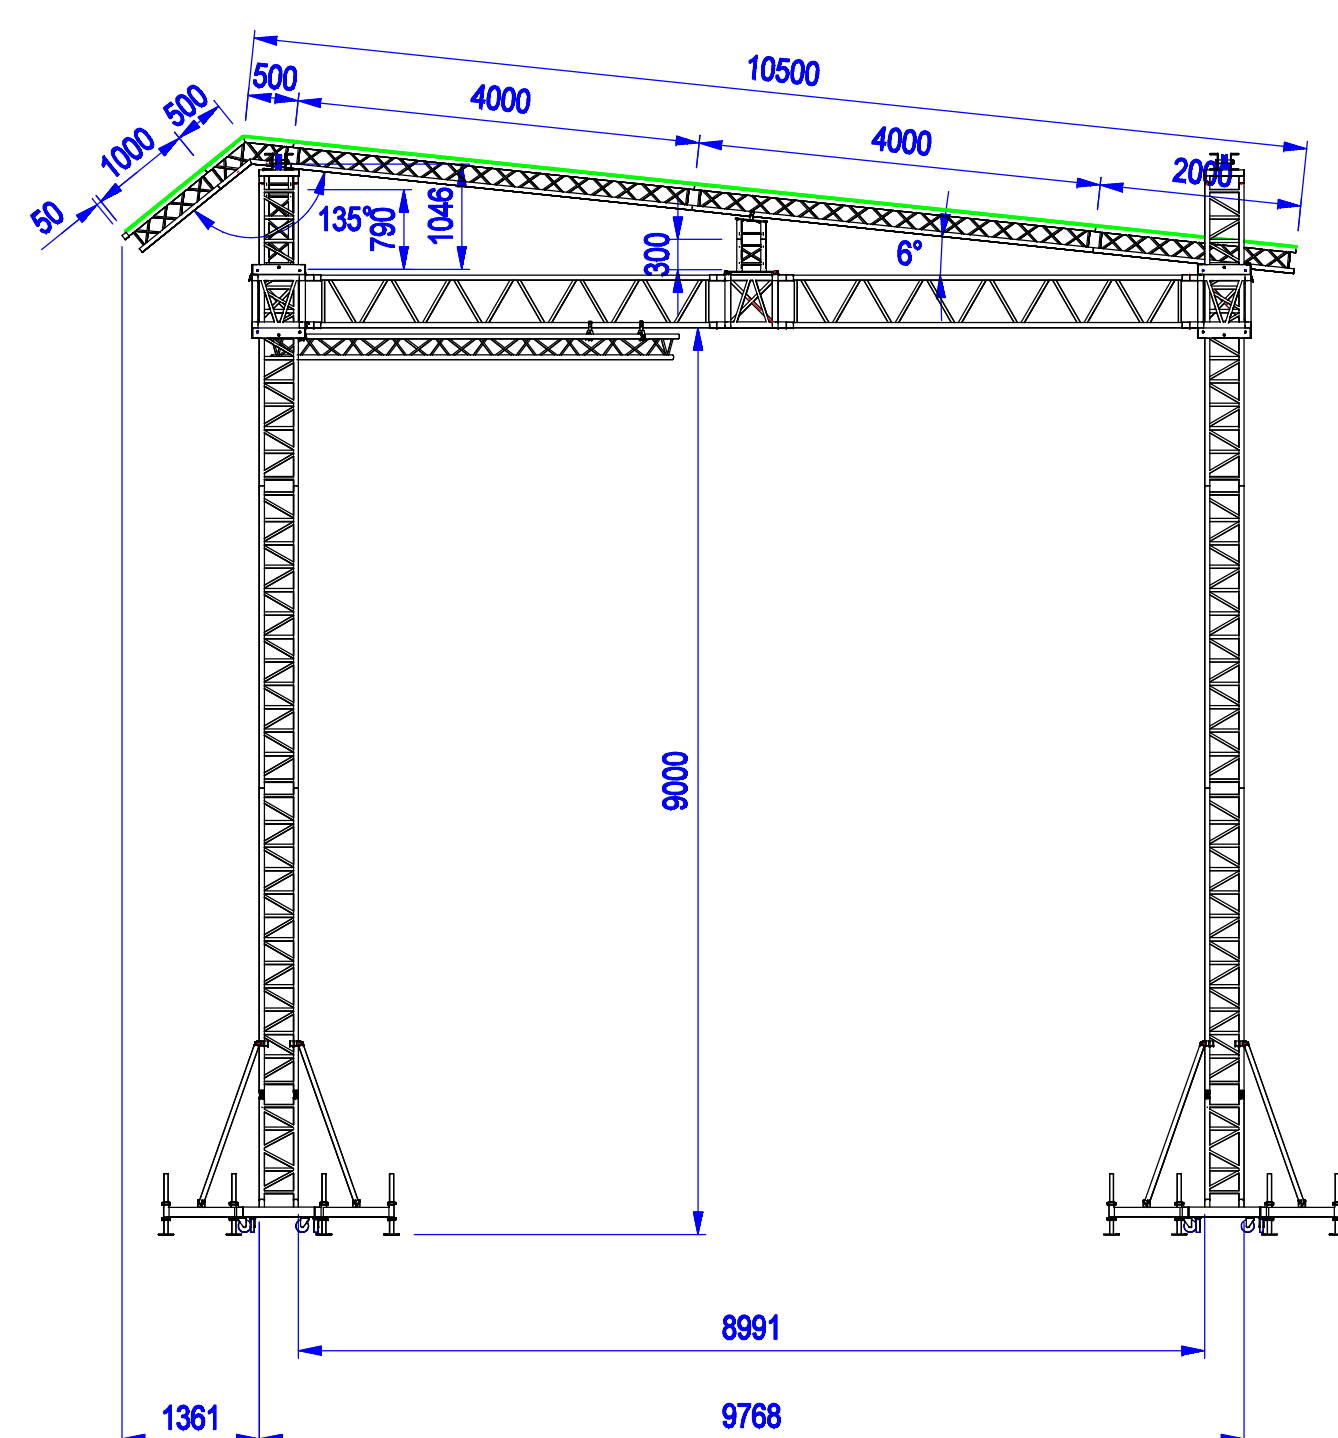


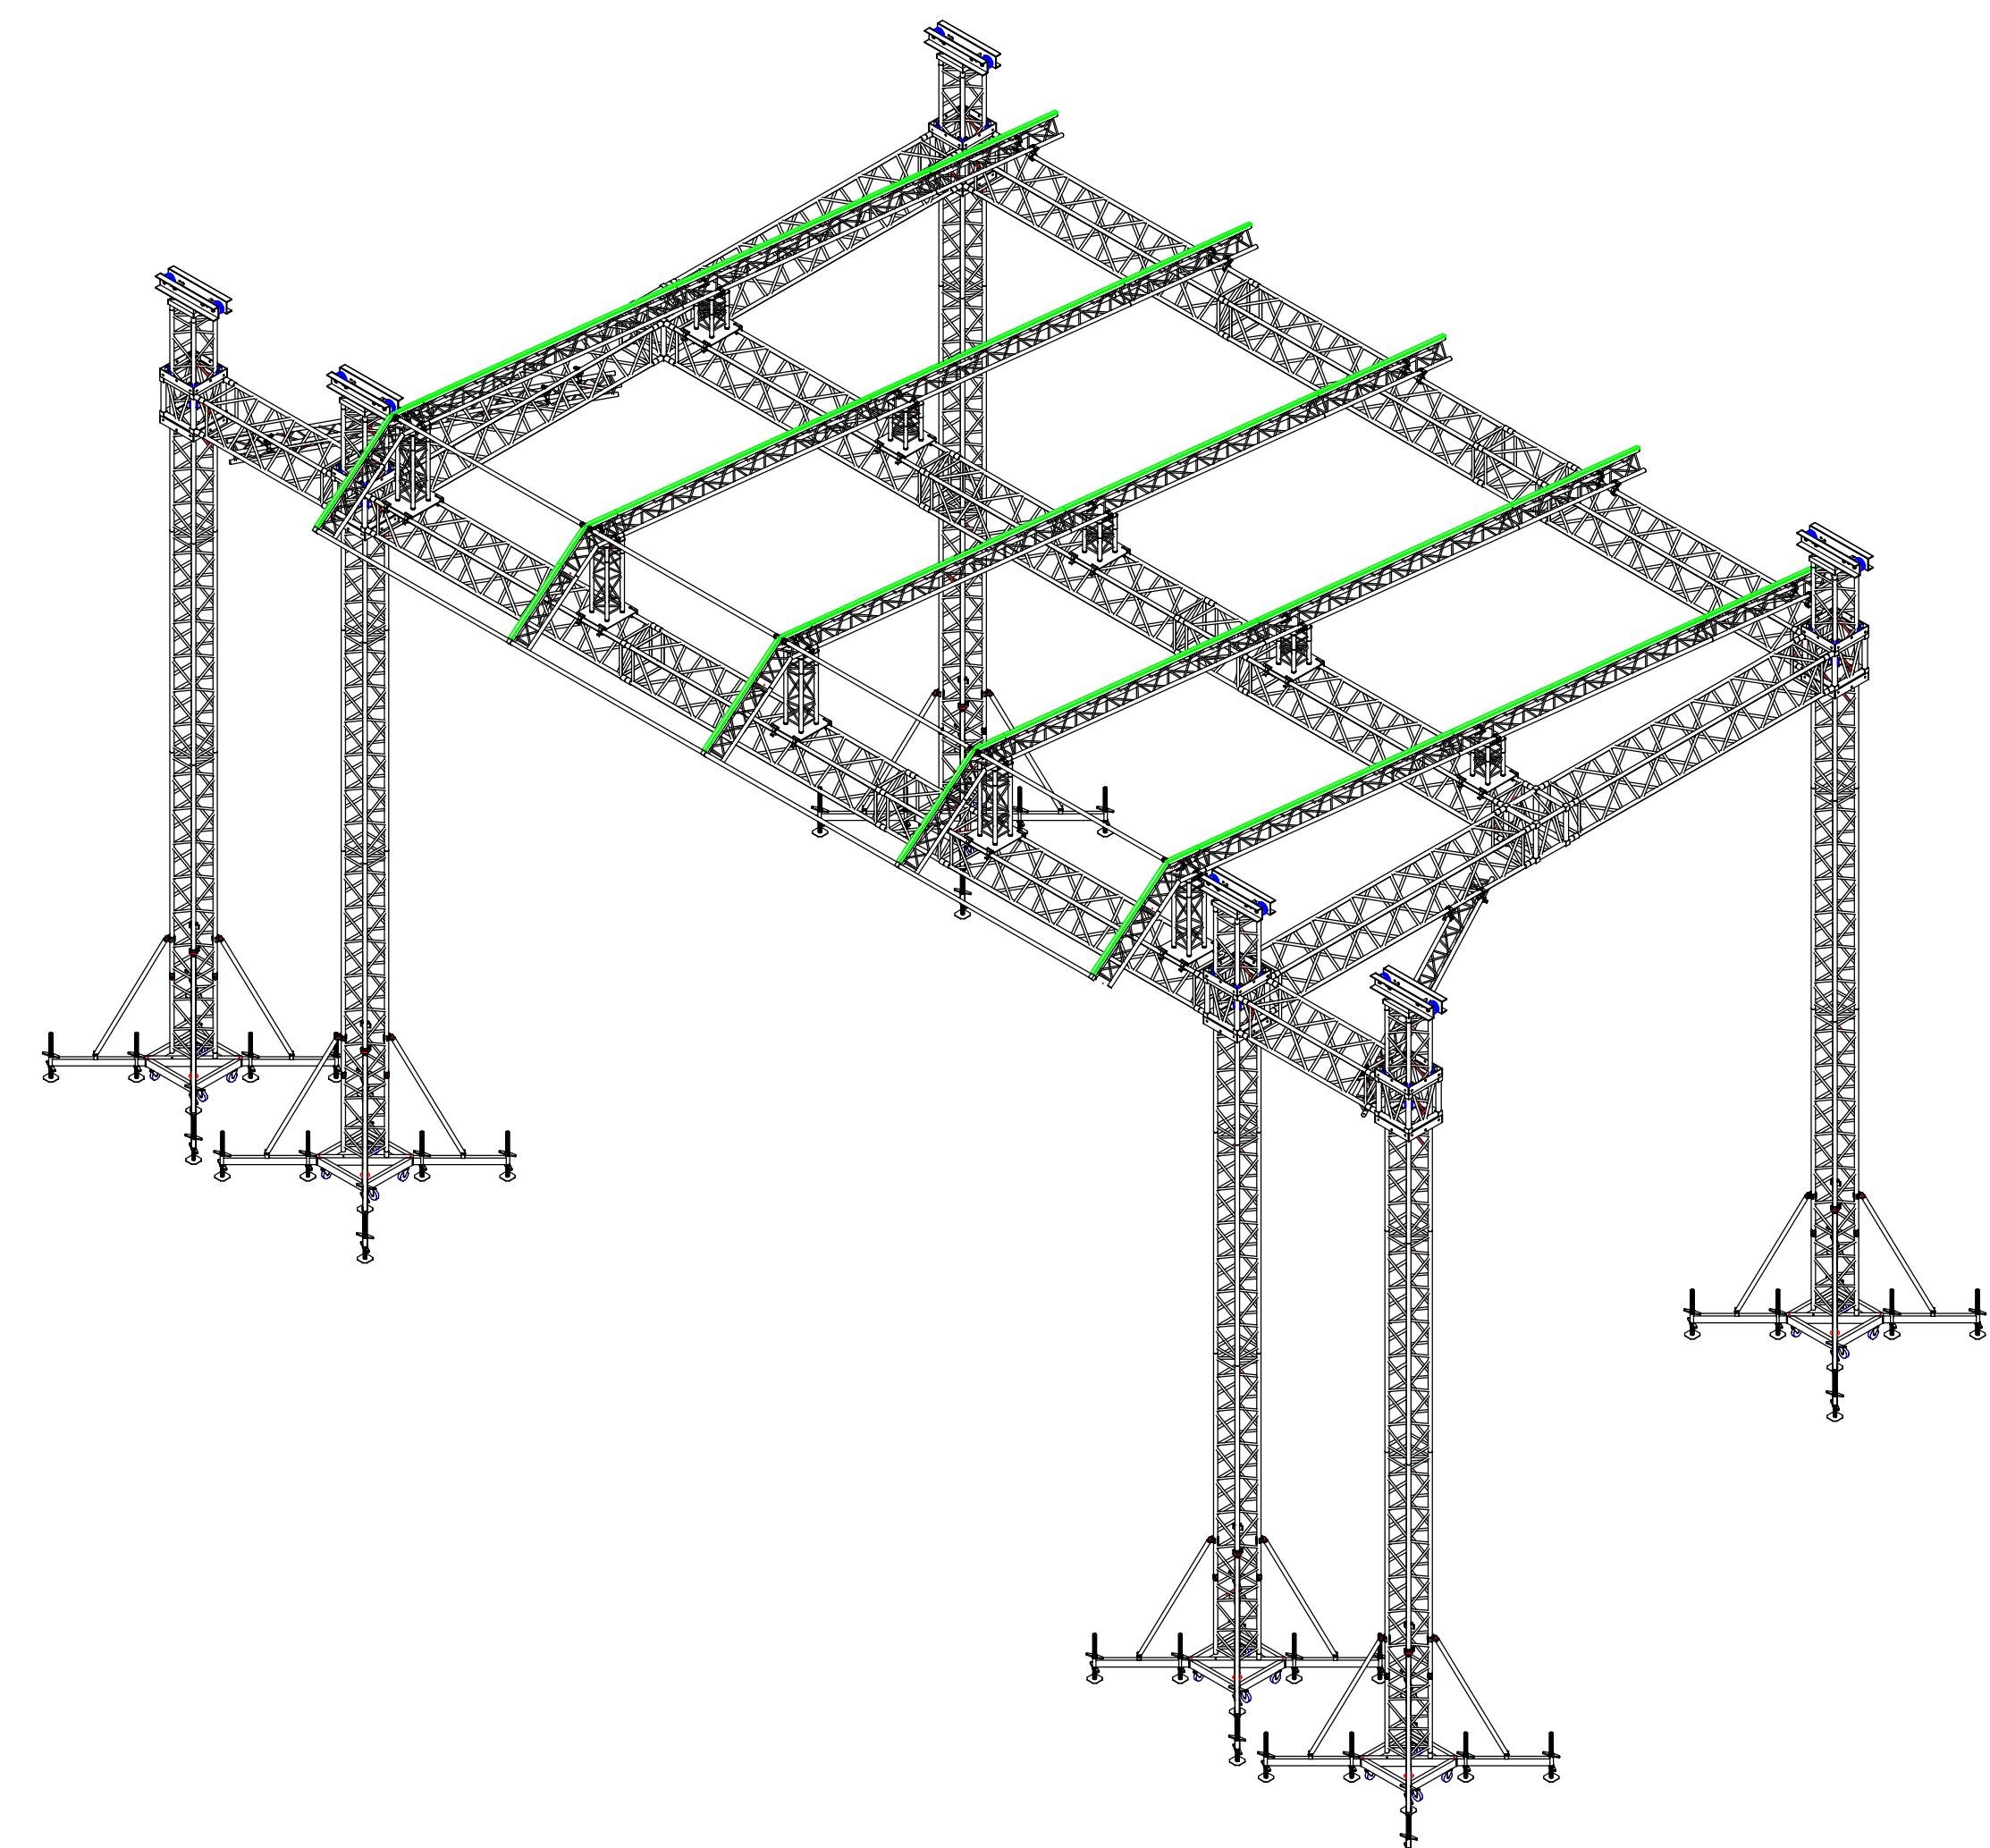

96	slimline_157001
2	t31-450
5	s31-079
13	p50-400s
72	female_80-605018
6	6031000001-sleeveblock
2	p503100
3	p50-100s
2	p50-200s
40	6010-002-004
5	s31-030
5	t31-200-rail
10	t31-400-rail
5	s31-005-apexs_out-rail
5	t31-100-rail
8	90019
8	knik_603040-f
6	st-4hingpart-fm
6	s40t-1100
6	6033-000-003
18	s41-300t
6	steebase-s41-604004
24	long_outrigger_s41-604012
48	voetspindel-10
18	female_75-601018

Itemref	Quantity	Title/Name, designation,material, dimension etc			Article No./Reference	
Designed by J.Kuijpers		Checked by	Approved by - date	File name Europodium	Date 27-Jan-11	Scale 1: 75
Europodium Rue Gutenberg BP 12 F 67190 Gresswiller				Samenstelling		
				Tente/3 Basins		
				Samenstelling	Edition	Sheet A1